


PASSED AND APPROVED

11-27 43  
J. M. Hood

SUBDIVISION PLAT  
OF  
A PART OF NEW CITY BLOCK 8415  
BEING A PART OF O.C.L. 2, RANGE 3, DISTRICT 4  
**MONTICELLO PARK, EIGHTH FILING**  
A SUBDIVISION TO THE  
CITY OF SAN ANTONIO, TEXAS

Approved  
Com  
to  
C  
re  
the  
C  
by  
J. M. Hood  
January 25th 1943  
J. M. Hood  
(SEAL)

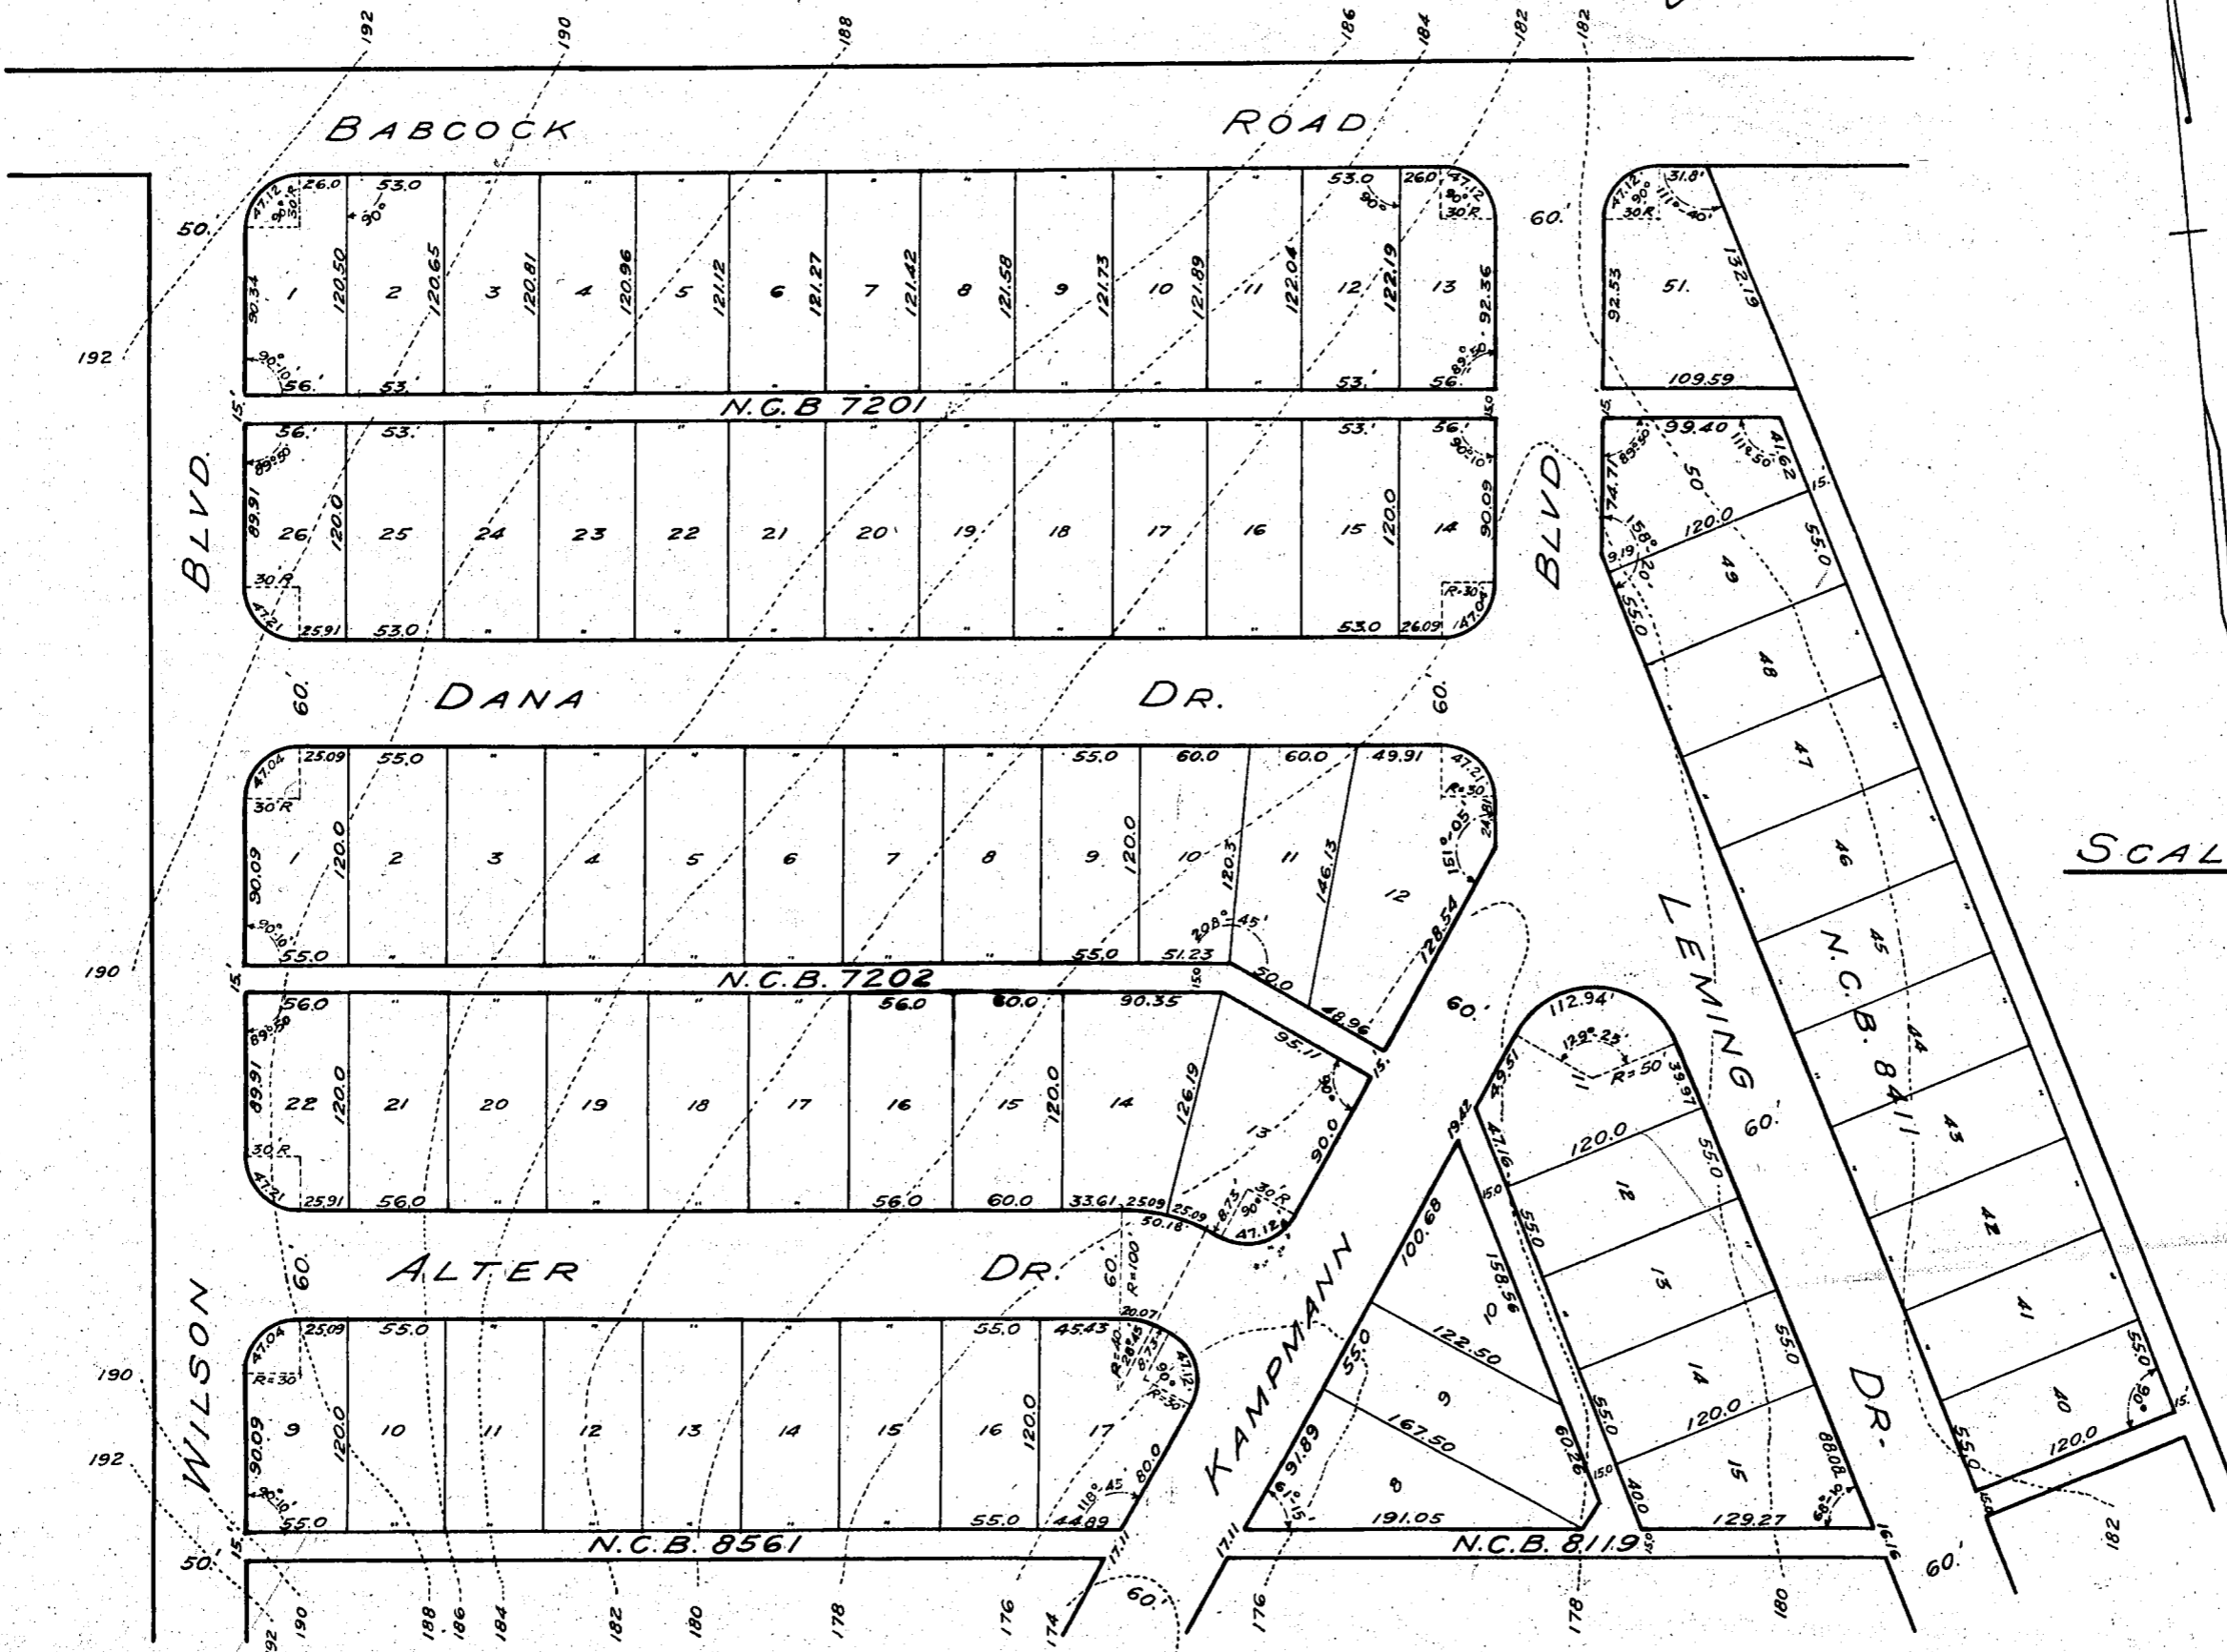

SCALE 1" = 100'

Filed for record Jan 25<sup>th</sup> A. D. 1943 at 11:25 o'clock A.M.  
Recorded & Indexed Feb 1<sup>st</sup> A. D. 1943 at 4:30 o'clock P.M.

ALBERT G. TRAWALTER  
County Clerk, Bexar County, Texas  
By: Benno Seidel Deputy  
James Hoog

STATE OF TEXAS }  
COUNTY OF BEXAR }  
I hereby certify that the fore-  
going and attached is a true and correct map compiled  
from field notes of an actual survey made on the ground  
by me the surveyor

Robert A. Perez  
AFFIANT

Sworn to and subscribed before me this 14<sup>th</sup> day of November  
Sept. A. D. 1942

{SEAL}

Notary Public, Bexar County, Texas.

14<sup>th</sup> Nov  
J. M. Hood

The owners of the land shown  
on this plat, and whose names are subscribed hereto, in  
person or through a duly authorized agent acknowledged  
that this plat was made from an actual survey by the  
surveyor whose name is endorsed hereon, and dedicates to  
the use of the public, all streets, alleys, parks water-  
courses, drains, easements and public places, hereon shown  
for the purposes and consideration therein expressed.

William Altes Trustee  
J. C. Hall Trustee  
A. A. Karren

STATE OF TEXAS }  
COUNTY OF BEXAR }  
Before me, the undersigned  
authority on this day personally appeared William Altes,  
J. C. Hall & A. A. Karren, owners, known to be the persons whose  
names are subscribed to the foregoing instrument, and (SEAL)  
acknowledged to me that they executed the same for the  
purposes and consideration therein expressed and in the  
capacity therein stated.

Given under my hand and  
of office, this 14<sup>th</sup> day of Sept. A. D. 1942.

Notary Public, Bexar County, Texas.